



three inches = one foot
one and one half inches = one foot
one inch = one foot
three quarters inch = one foot
one half inch = one foot
three eighths inch = one foot
one quarter inch = one foot
one eighth inch = one foot

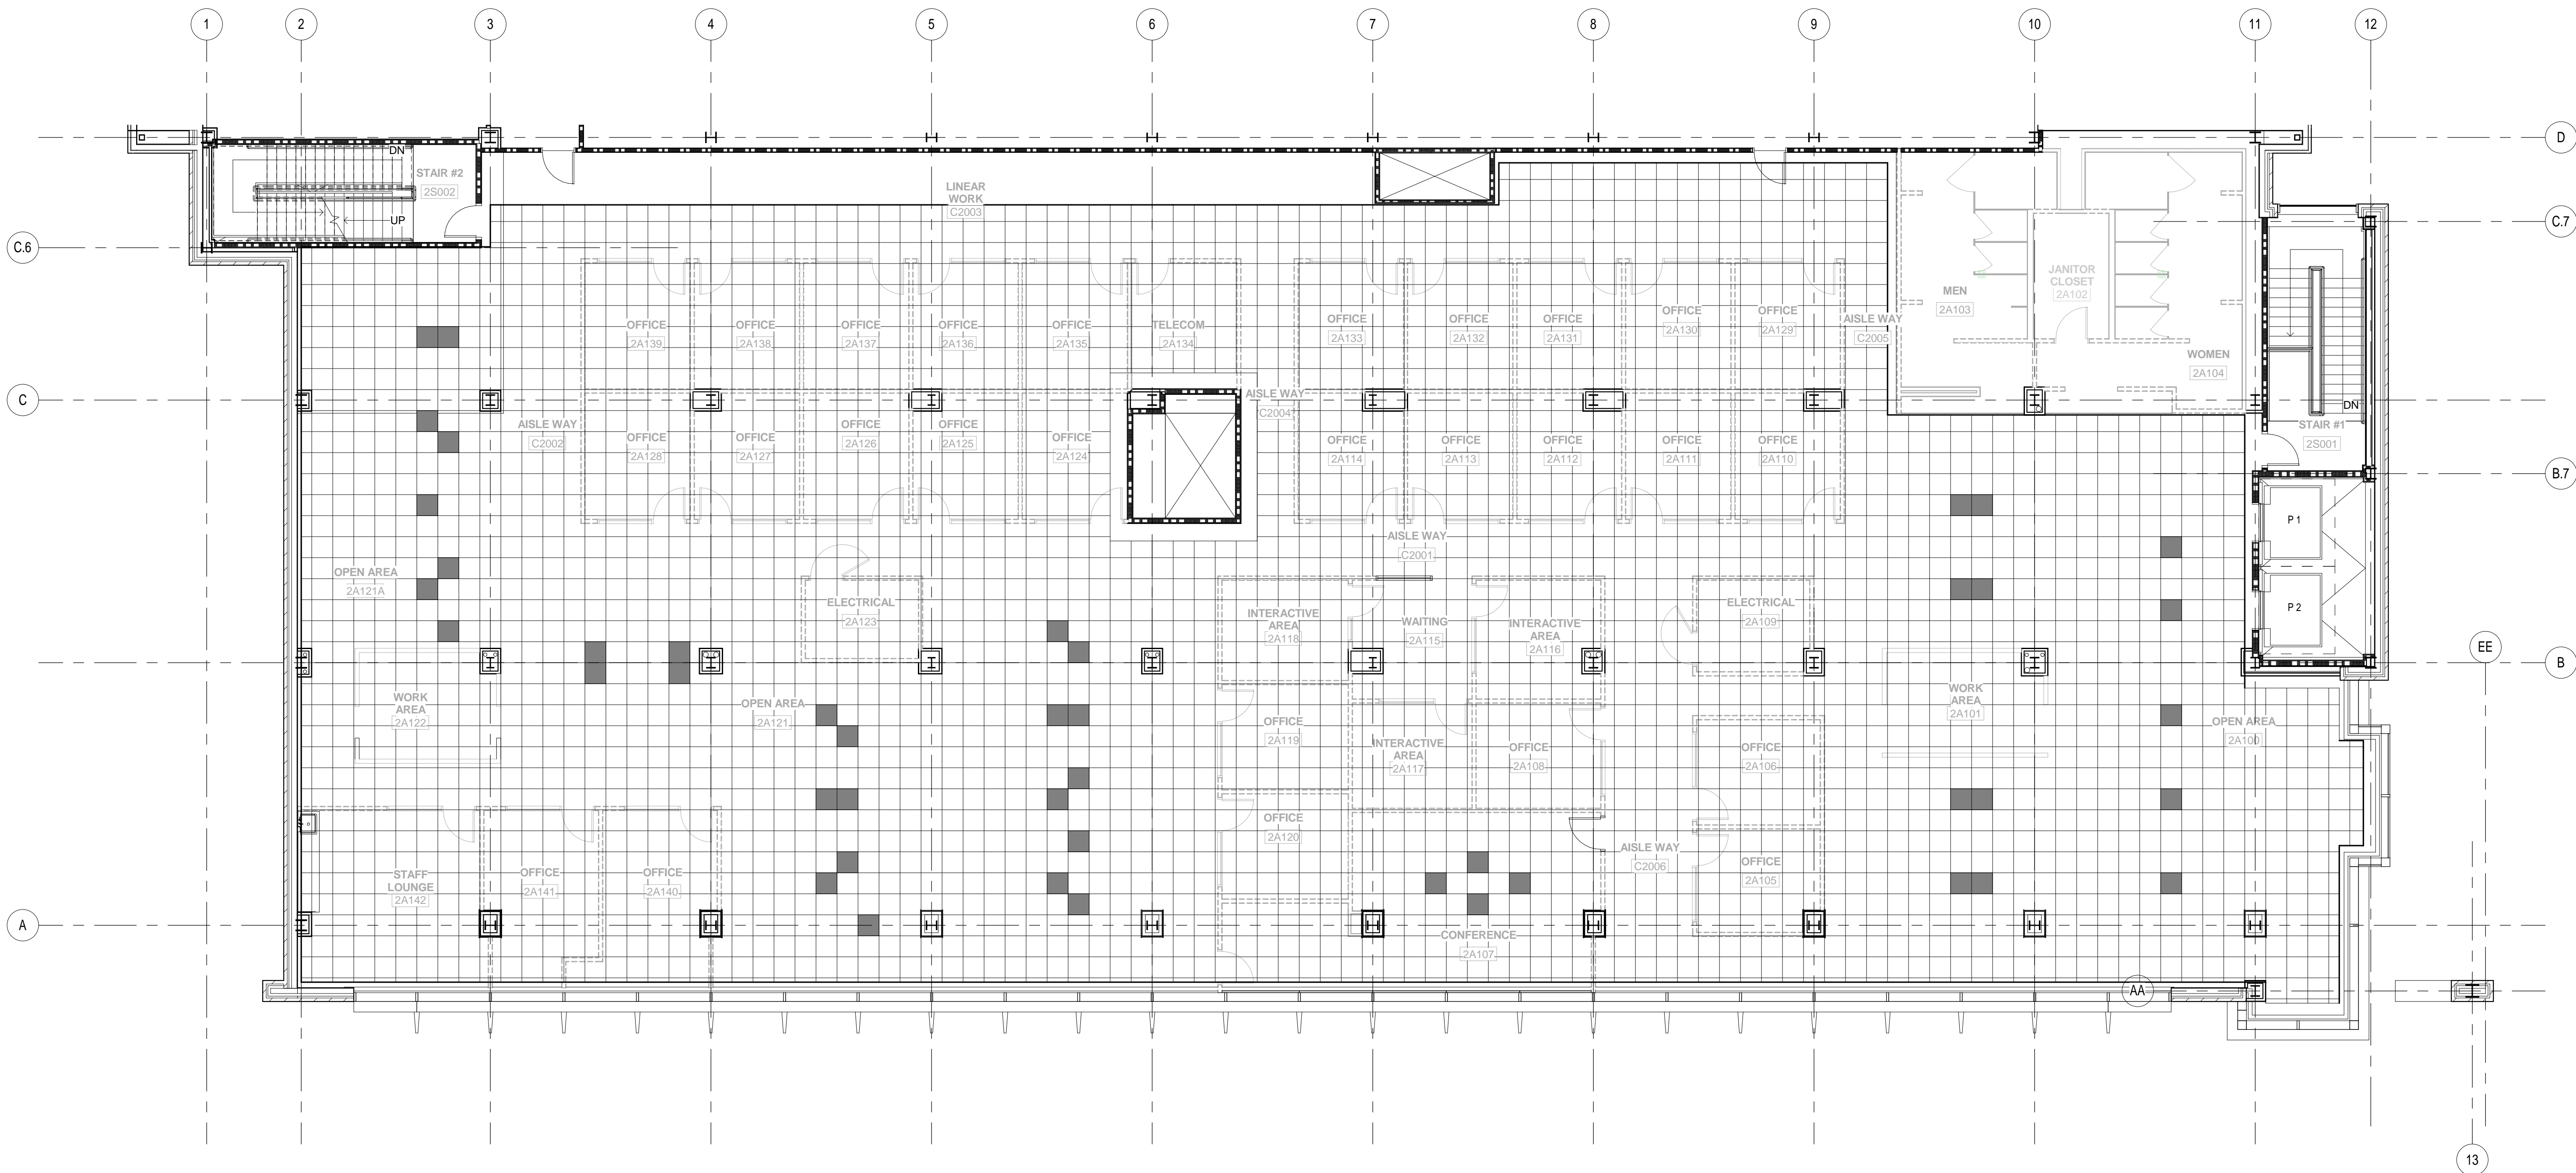

1 Second Floor Access Flooring Plan
1/8" = 1'-0"

NOTE: SHADED FLOOR PANELS INDICATE LOCATION OF FLOOR BOXES. REFER TO ELECTRICAL DRAWINGS FOR MANUFACTURER TYPE. COORDINATE BOX LOCATION IN TILE WORKSTATION LOCATION WITH VA. WORKSTATION LOCATIONS BY VA.

REFER TO STRUCTURAL DRAWINGS FOR RECESSED SLAB LOCATIONS.

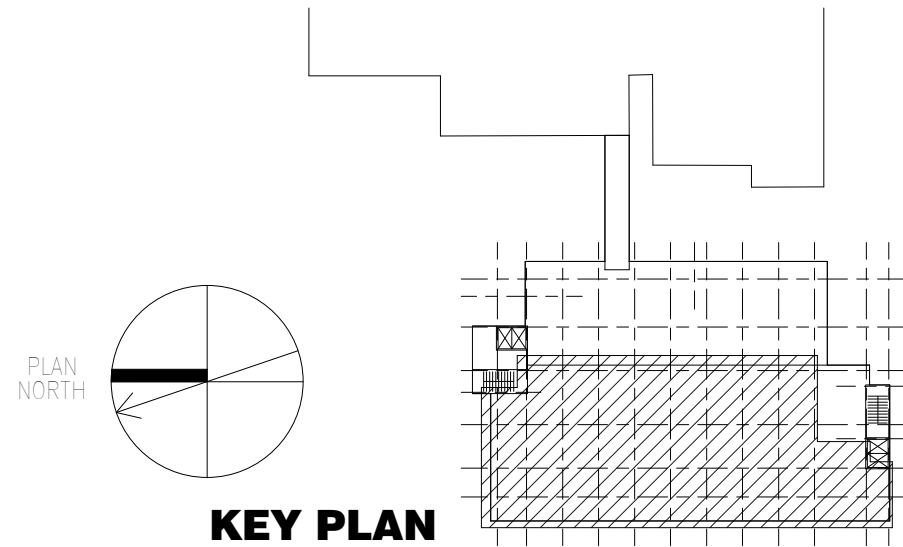

FOR CONSTRUCTION
FULLY SPRINKLERED

CONSULTANTS: HDR HDR Architecture, Inc. 1101 King Street Suite 400 Alexandria, Virginia 22314-2944 703.518.8500		ARCHITECT/ENGINEERS: ARCHITECTURE ENGINEERING INTERIOR DESIGN DESIGN/BUILD ASTORINO 227 First Pitt Boulevard Pittsburgh, Pennsylvania 15222 TEL: 412.765.1700 FAX: 412.765.1711 www.astorino.com		SECOND FLOOR ACCESS FLOORING PLAN Approved: Project Director		VA CARES CONSOLIDATION VAMC, PITTSBURGH, PA RESEARCH OFFICE BLDG. Location VAPHS UNIVERSITY DRIVE Date 08-18-2010		Project Number 646CA2500R Building Number 30 Drawing Number AS9-231 Dwg. of		Office of Facilities Management Department of Veterans Affairs	
Revisions:		Date		Checked		Author		Checker		Author	